



SECTION C-C
SCALE: N.T.S.

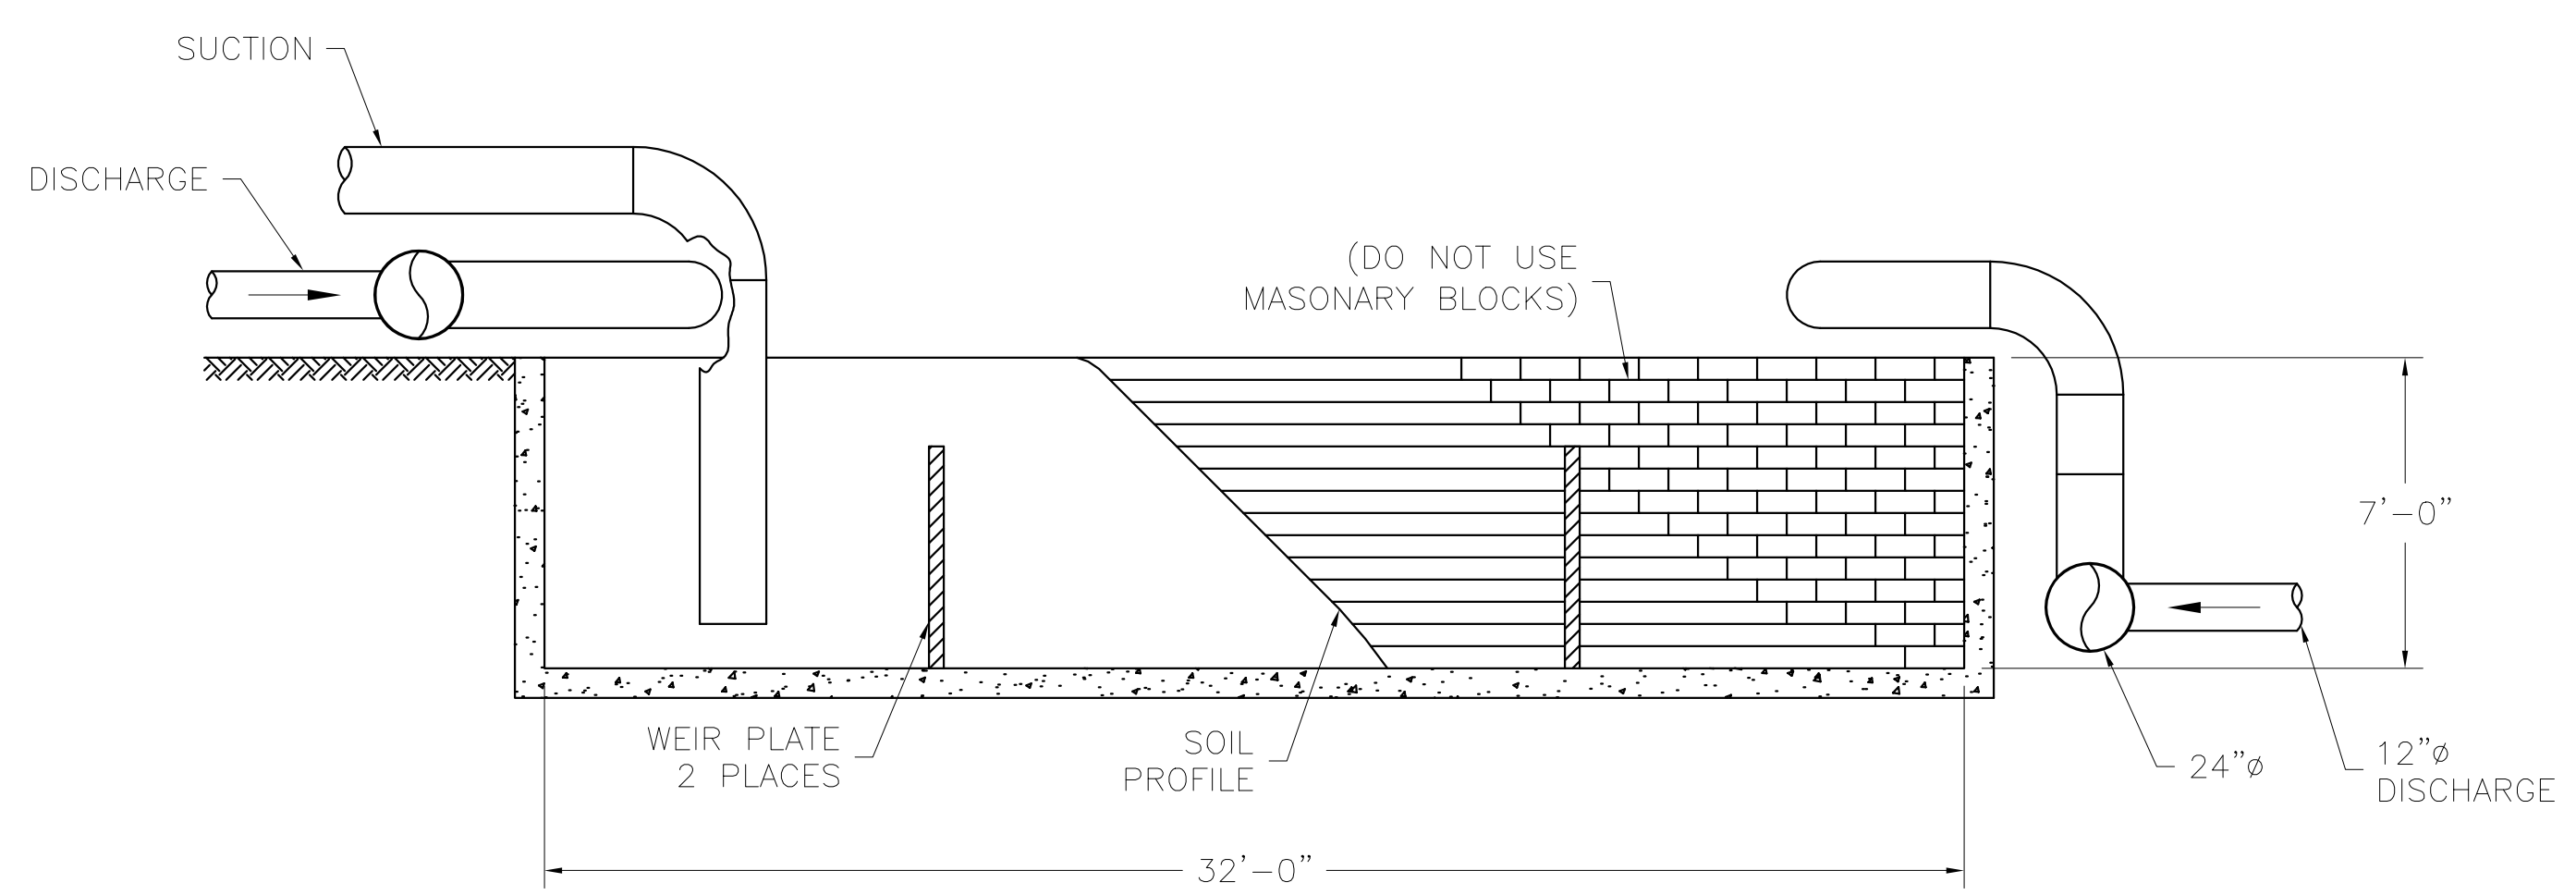

SECTION A-A

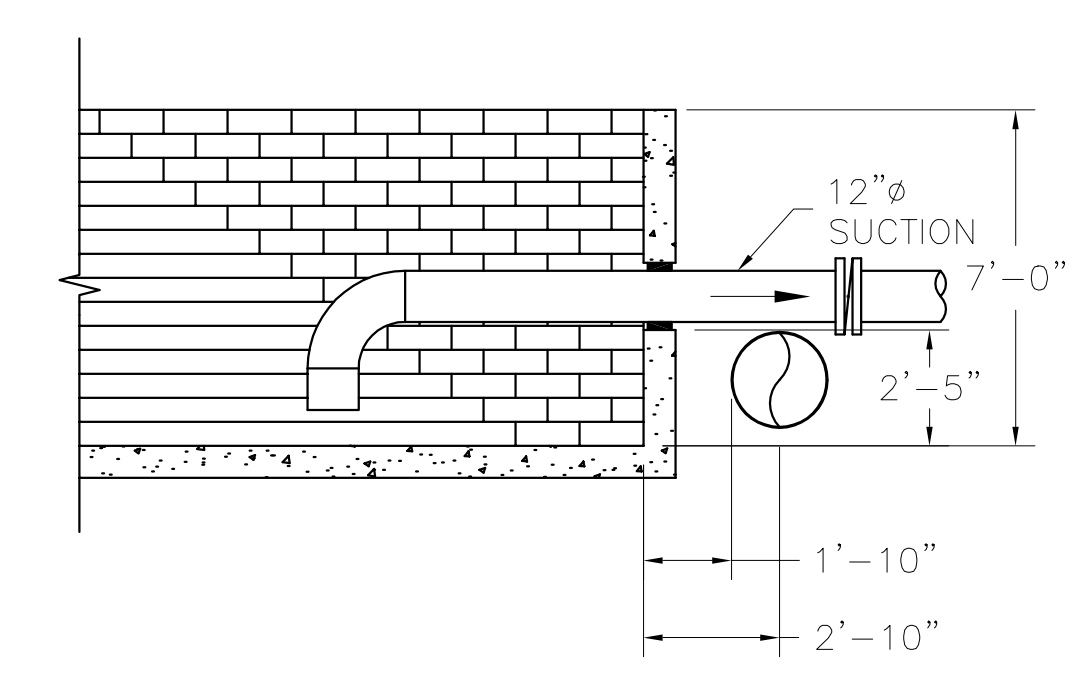


SECTION B-B

Date: 2-16-98
 Scale: 1/4" = 1'-0"
 Designed: M. PITTER
 Checked:
 Drawn: J. PALLARES

PUMP TEST
 FACILITY

PPP + PUMP SHOP

Rain For Rent
 Engineering
 3404 State Road PO Box 2248 Bakersfield Ca 93303

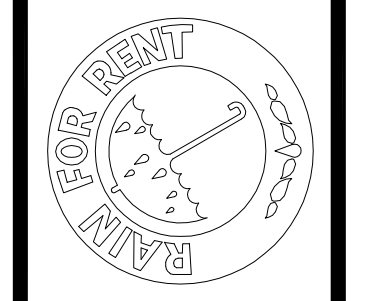

Information contained in this document is confidential and shall not be disclosed to any third party without the written consent of Rain For Rent Engineering. All disclosure of design information in this document and all other rights are exclusively reserved to Rain For Rent Engineering and its affiliates. No part of this document may be reproduced without the prior written consent of Rain For Rent Engineering.